


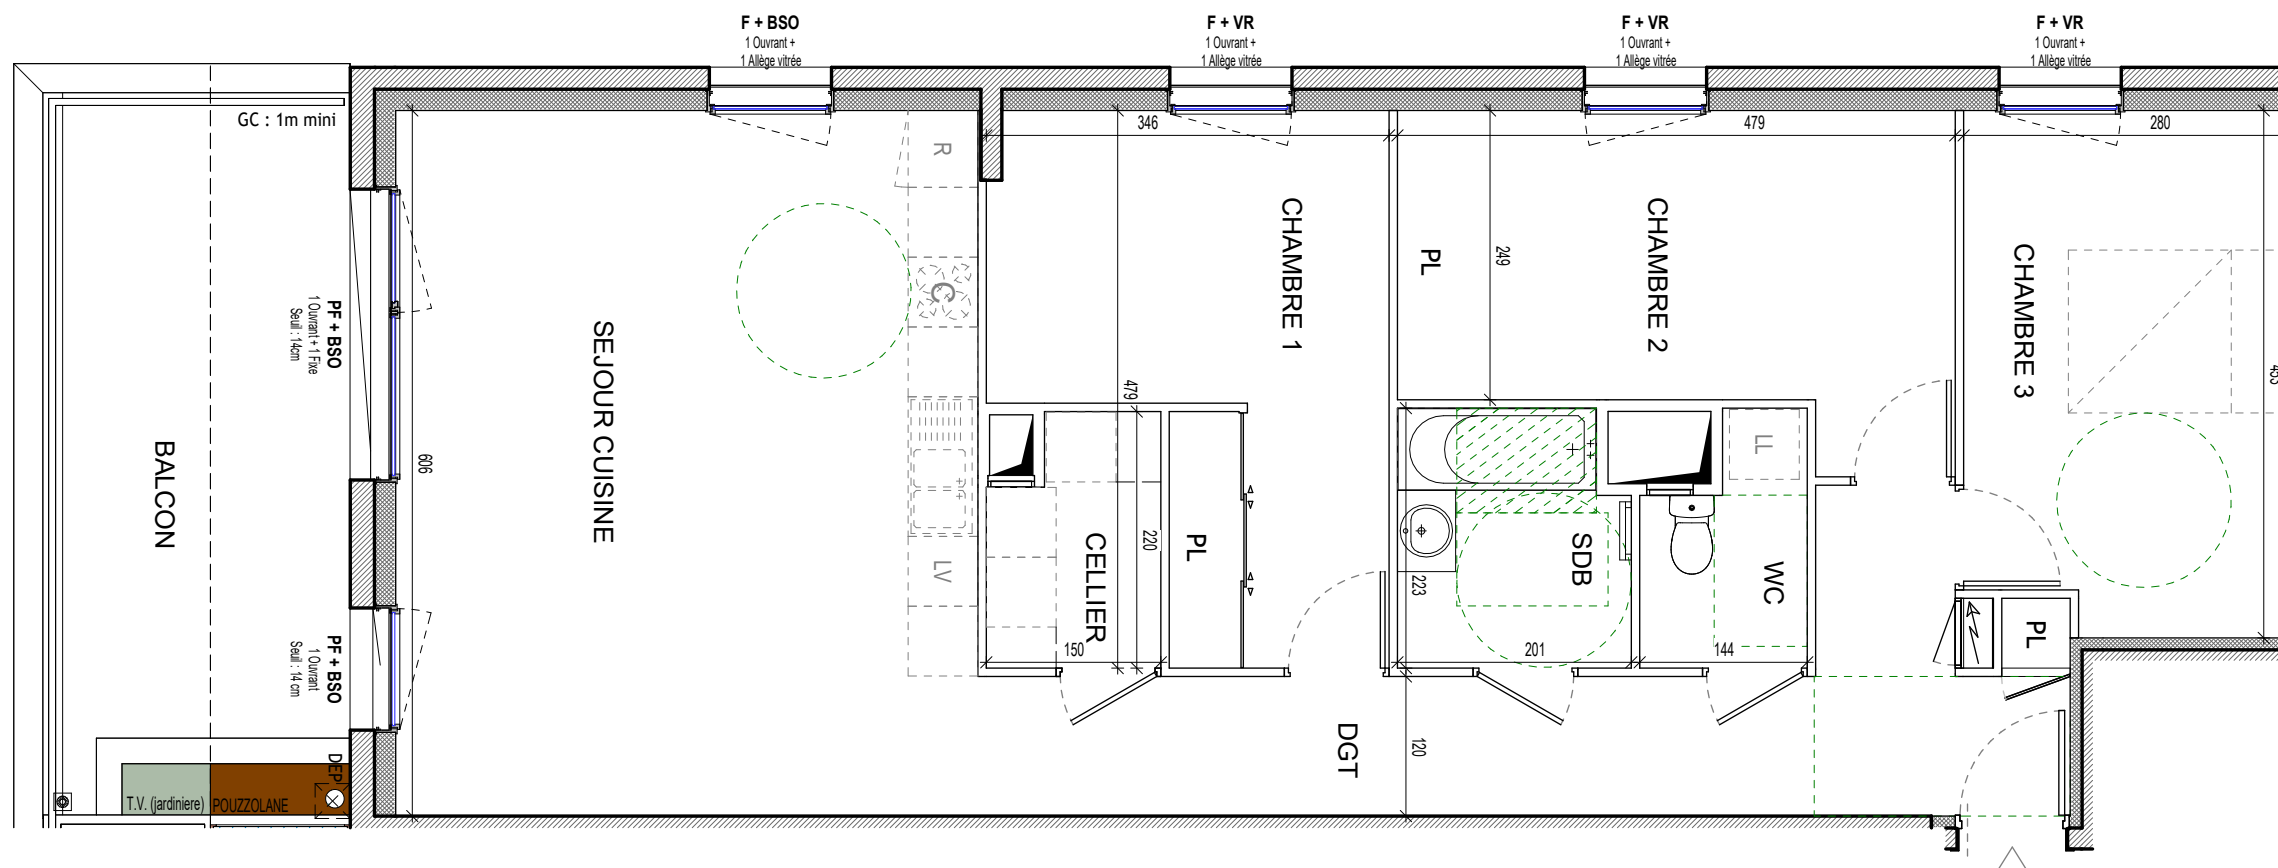

ATELIER 419
ARCHITECTES ASSOCIES